

Stage Centre Line

LINE OF STAGE RIGHT GALLERY RAIL 11510
LINE OF STAGE LEFT GALLERY RAIL 10750

LINE OF STAGE RIGHT OUTER PANORAMA BAR 10885
LINE OF STAGE LEFT OUTER PANORAMA BAR 10475


LINE OF STAGE RIGHT INNER PANORAMA BAR 10235
LINE OF STAGE LEFT INNER PANORAMA BAR 9975

BATTEN LENGTH 19600

REAR CROSS OVER

COUNTERWEIGHT SLOT
STAGE RIGHT GALLERY

STAGE LEFT GALLERY

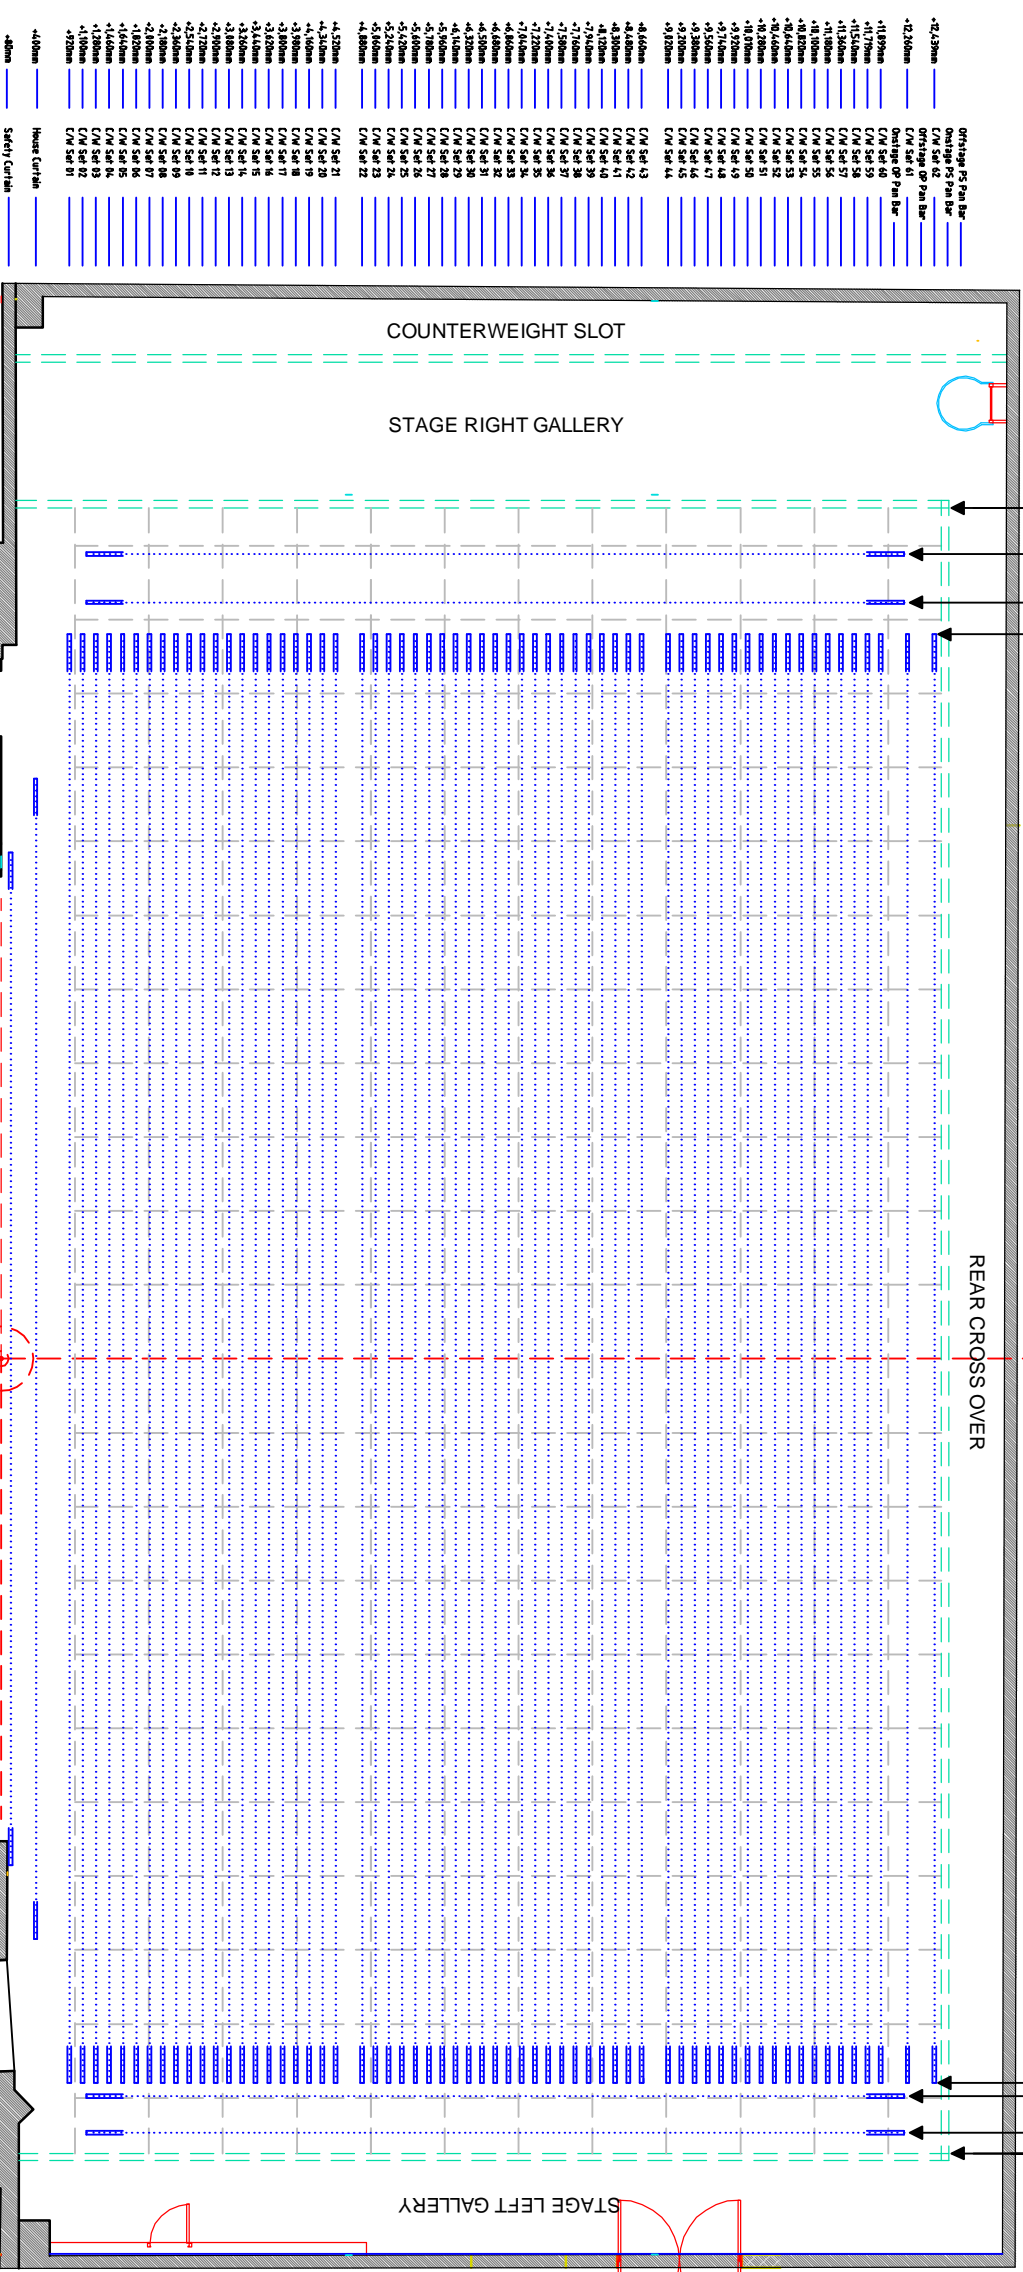

SET NUMBER
DISTANCE FROM SETTING LINE

STORE ROOM

ORCHESTRA PIT

EGRESS ROUTE

THE OTAGO THEATRE TRUST
REGENT THEATRE - DUNEDIN

THEATRE ADVISORY SERVICES
J.W. & B.A. MCKAY LIMITED
55 Michie's Avenue
Ellerslie - Auckland 1051
Phone 579-5244 - Fax 674-992-897
Email jwm@jwm.co.nz

Original Scale (A1) 1:30
Reduced Scale (A2) 1:100
Drawing Number

DATE: / /
DRAWN BY: / /
CHECKED BY: / /
REVISIONS: / /